



6m x 12m PAVILIONS AREAS

# CONSTRUCTION 1

ACT CONFERENCE 2022  
KIGALI CONVENTION CENTER\_EB CR 1-3, DATE: TBC


**Floor Plan : option 1**  
Scale 1:270

AE: Alastair Stead  
DESIGNER: Rene' Fielies



© 2016 - This proposal and design used in this concept are each subject to the national and international copyright laws for the protection of intellectual property rights. It is not allowed to duplicate or hand out this concept and design or any part of it to third parties. Please note that any dissemination to third parties, distribution or copying of this concept and design is prohibited. All dimensions and relevant details to be checked by production and pre-built prior to construction on site. All dimensions are given in mm. Any discrepancies are to be reported to the designer immediately. No changes are to be made to this design without the approval of the designer. Colours and graphics are represented as close as possible but may differ from the actual finished product.

DWG NO: 015.D\_2021  
DWG DATE: 07.10.2022  
JOB NO:

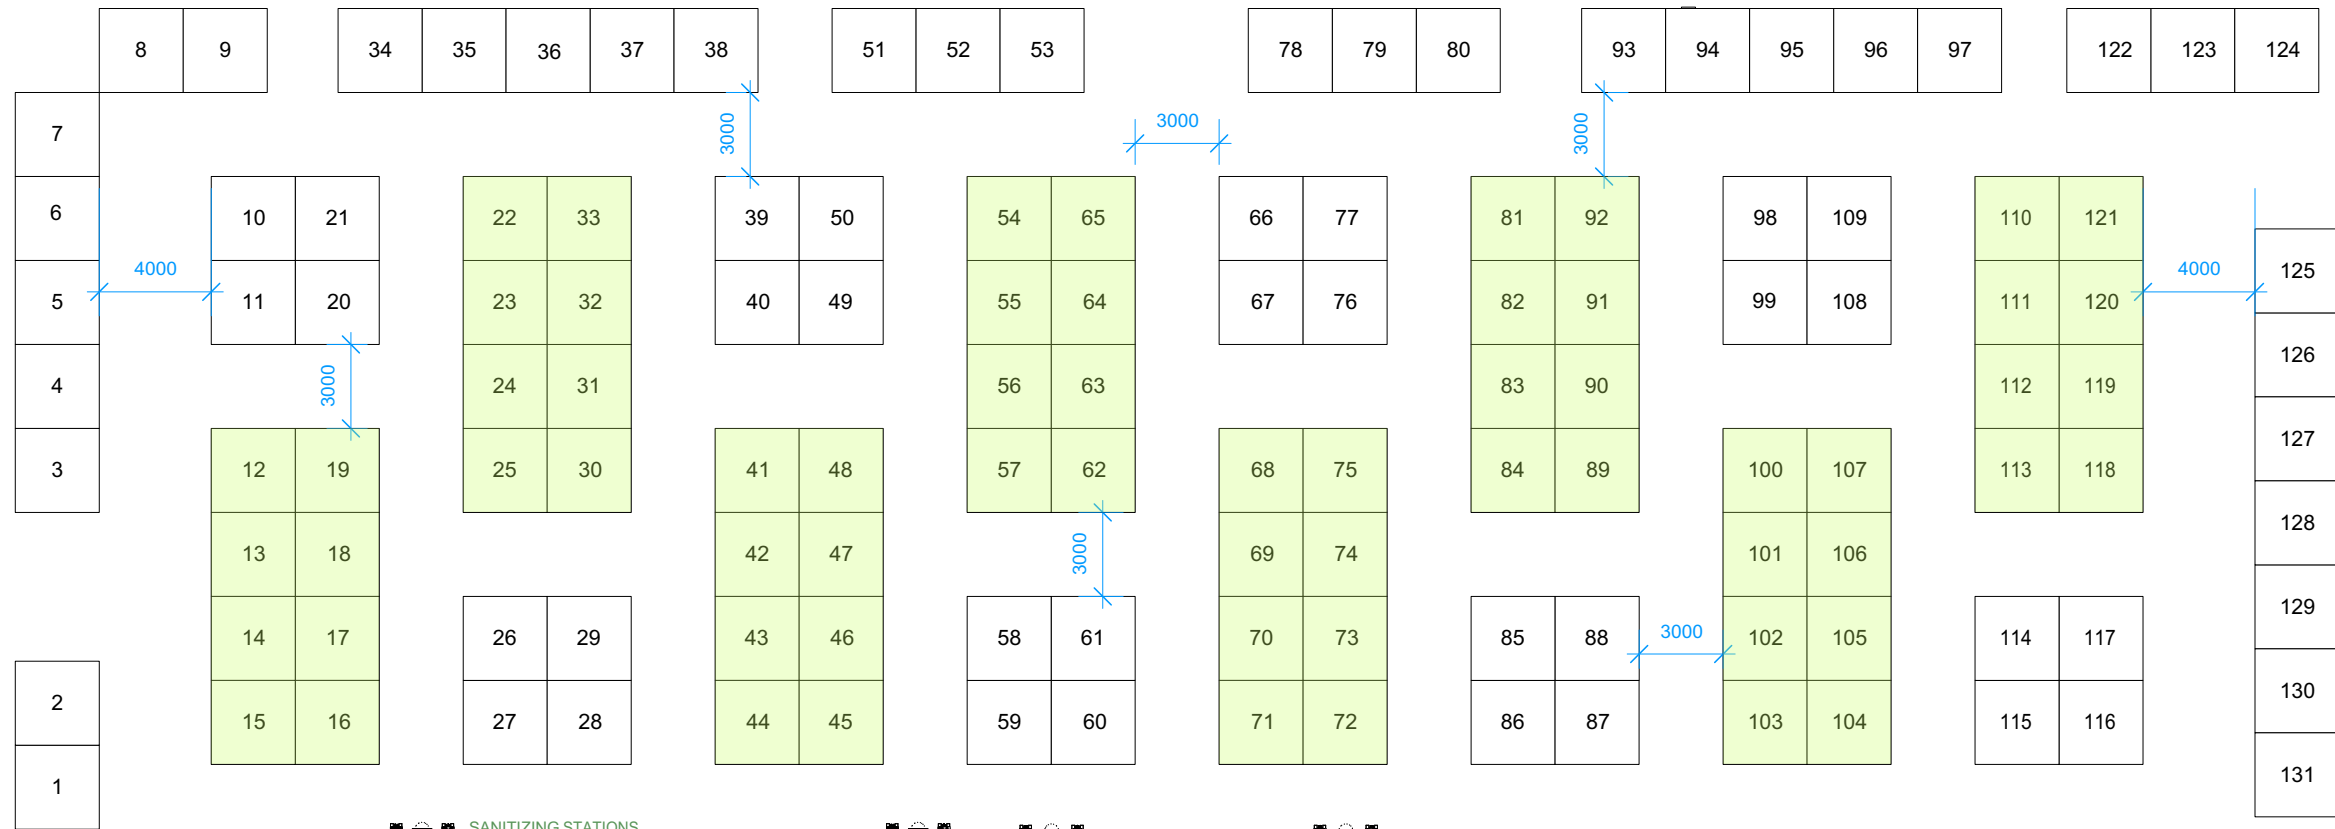

SANITIZING STATIONS

SANITIZING STATIONS

SANITIZING STATIONS



ENTRANCE


EXIT

SANITIZING STATIONS



SANITIZING STATIONS

SANITIZING STATIONS


RECEPTION AREA

 

CATERING STATION(PACKED LUNCHES)

  

CATERING STATION(PACKED LUNCHES)

 

# CONSTRUCTION 2

ACT CONFERENCE 2022  
KIGALI CONVENTION CENTER\_ EB CR 1-3, DATE: TBC

AE: Alastair Stead  
DESIGNER: Rene' Fielies

**Floor Plan : option 2**  
Scale 1:270

6m x 12m PAVILIONS AREAS